


MATCHLINE SHEET 3

NOTES:

1. COORDINATES ARE IN FEET BASED ON FLORIDA STATE PLANE COORDINATE SYSTEM, EAST ZONE, NORTH AMERICAN DATUM OF 1983 (NAD83).
2. ELEVATIONS ARE IN FEET REFERENCED TO NORTH AMERICAN VERTICAL DATUM OF 1988 (NAVD88).
3. 2012 HARDBOTTOM DIGITIZED BY TETRA TECH, INC. AND COASTAL ECO-GROUP, INC. BASED ON AERIAL PHOTOGRAPHY COLLECTED MARCH 30, 2012.
4. DATE OF AERIAL PHOTOGRAPH: JULY 2013.

LEGEND:

- R-139 FDEP MONUMENTS
- 2012 EDGE OF HARDBOTTOM (SEE NOTE 3)
- MHW = 0.44 FT. NAVD.
- DUNE FEATURE

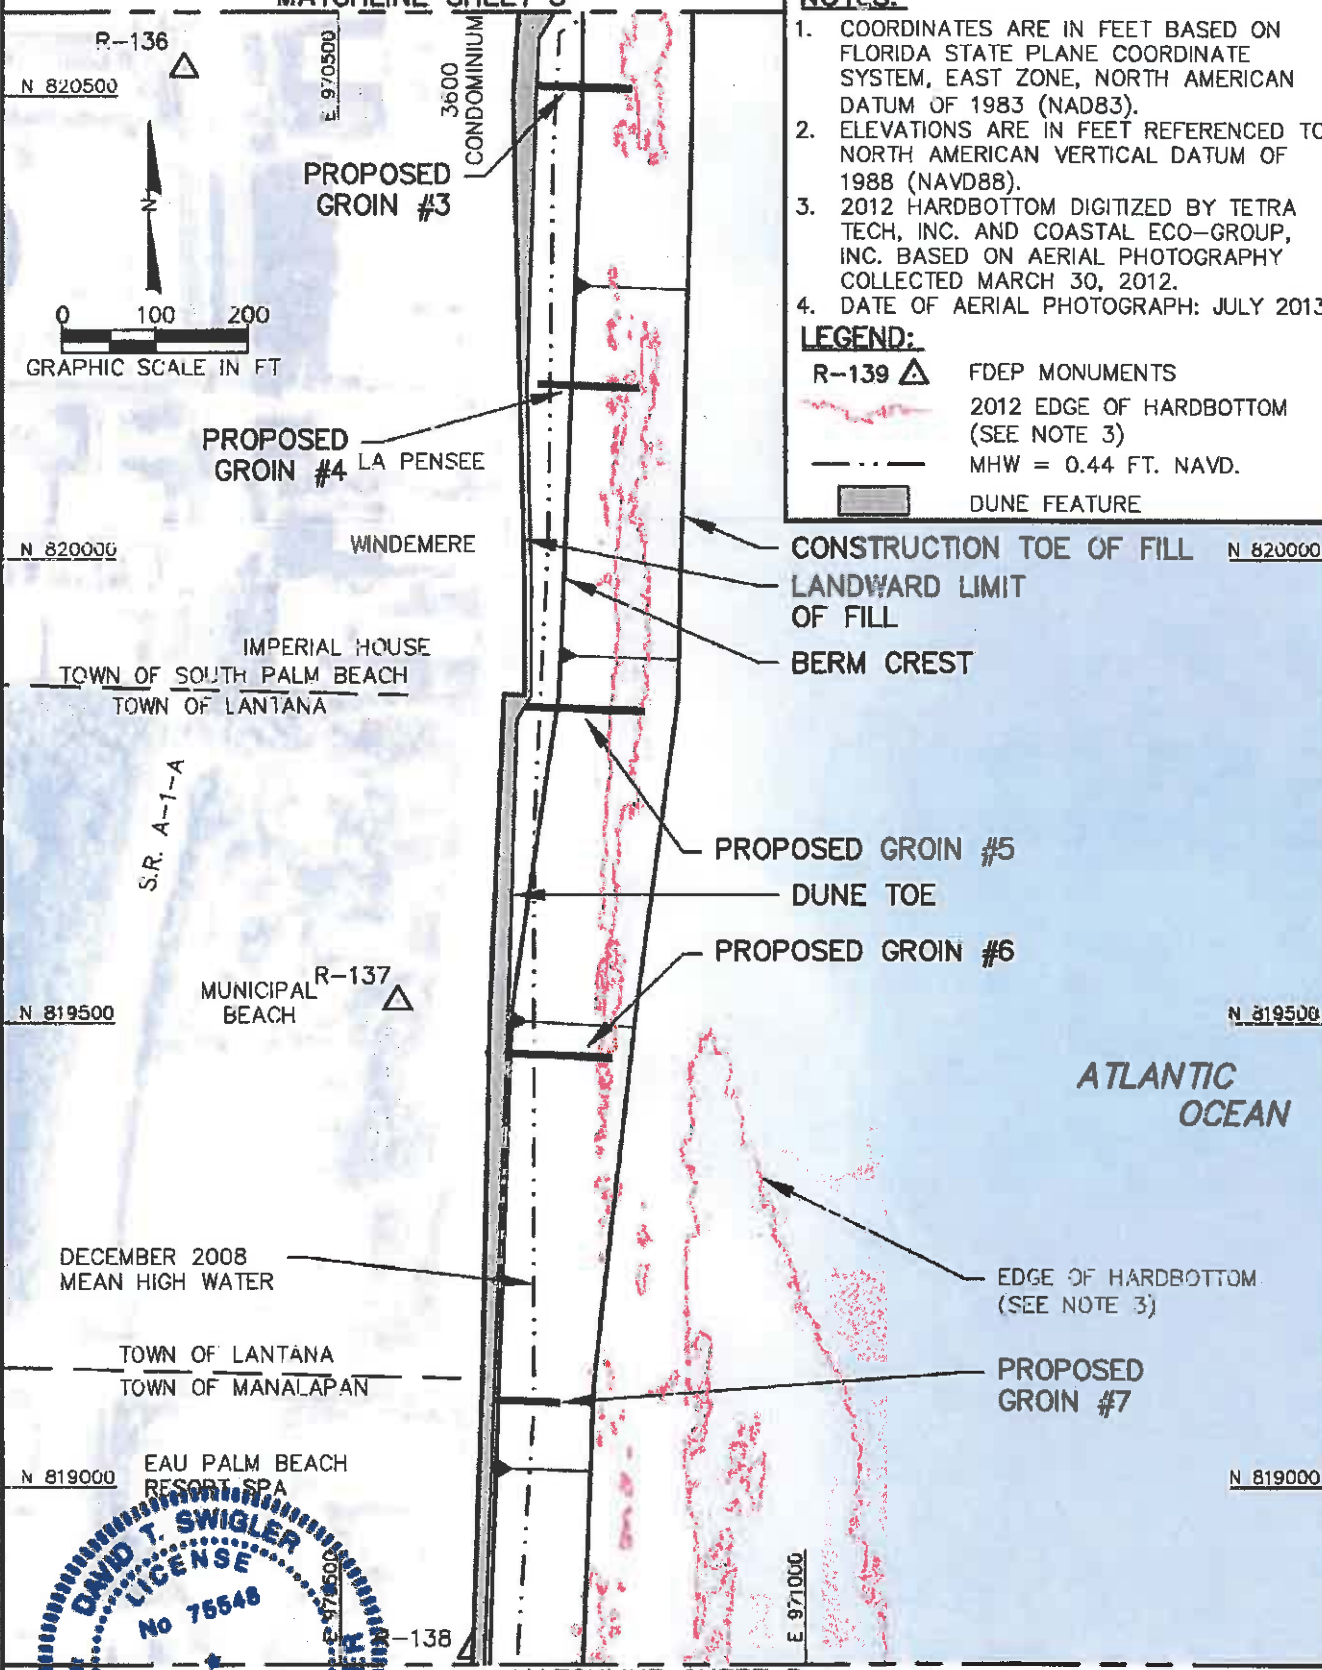

SOUTHERN PALM BEACH ISLAND  
COMPREHENSIVE SHORELINE STABILIZATION PROJECT  
PLAN VIEW

CB&I COASTAL PLANNING & ENGINEERING, INC.  
PH: (561) 351-0102  
FAX: (561) 351-0116  
2481 N.W. BOCA RATON BOULEVARD  
BOCA RATON, FLORIDA 33431  
www.cbci.com

DATE:  
8/21/14

BY:  
HN

COMM NO.:

152622

SHEET:

4

MATCHLINE SHEET 5

NOT FOR CONSTRUCTION  
FOR REGULATORY REVIEW ONLY

DAVID SWIGLER P.E. NO. 75548

6/12/2015  
DATE

REVISIONS		
DATE	BY	DESCRIPTION
5/29/15	HN	DUNE FEATURE ADDED

P:\Palm Beach\County Projects\152622 PCB\_ICP\_Application\CAD\Permits\152622 CS AND PV.dwg - Jun 12, 2015 02:45:58pm - howard.nejlb

